

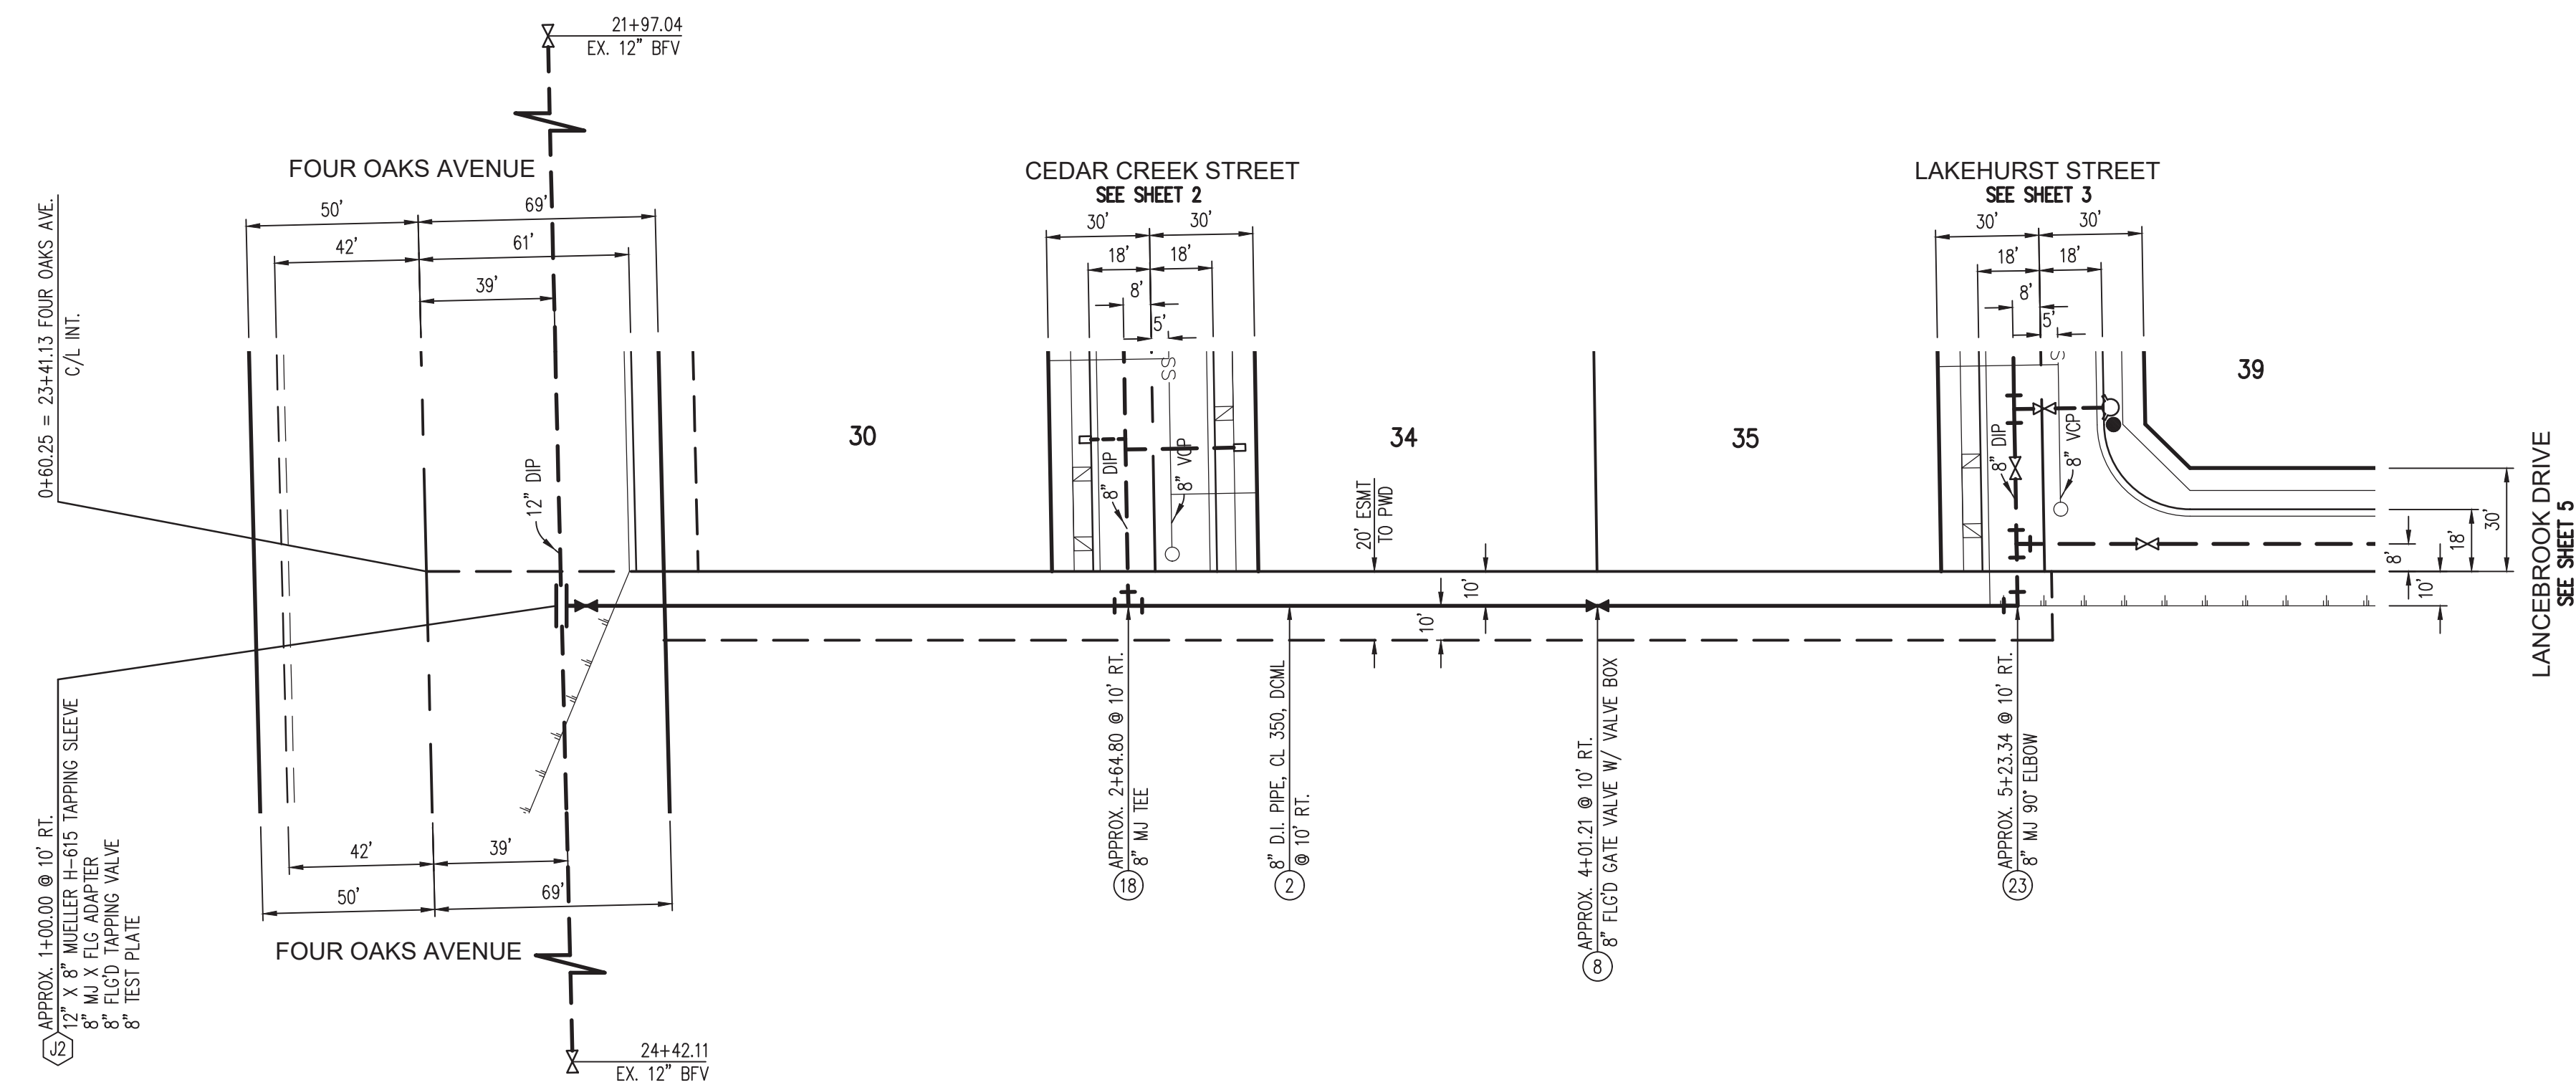


SCALE: HOR. 1"= 40'
VERT. 1"= 4'

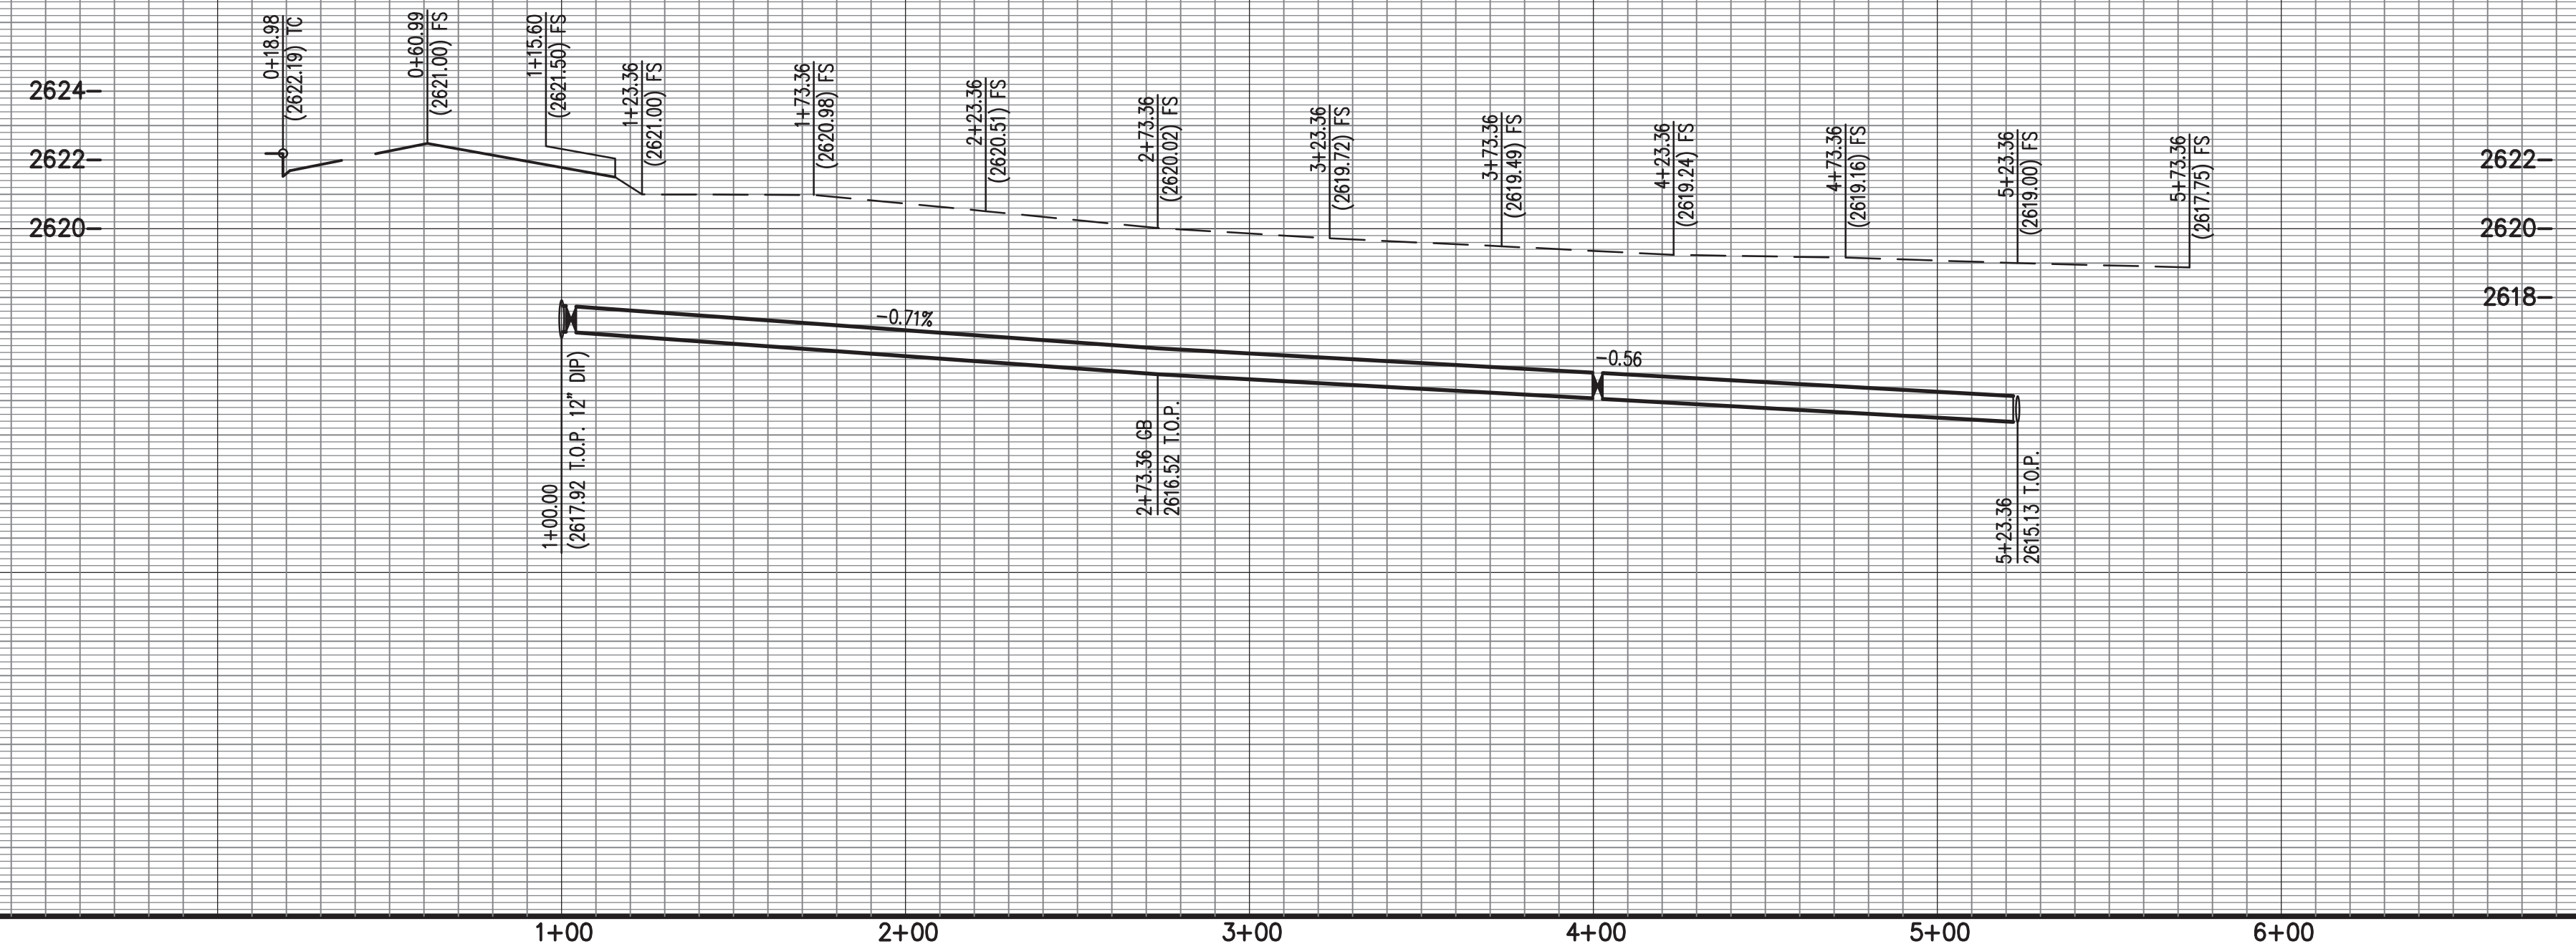

12 UNDER DISTRICT SUPERVISION HOT TAP AND JOIN EX. 12" DIP WITH MATERIAL SHOWN.

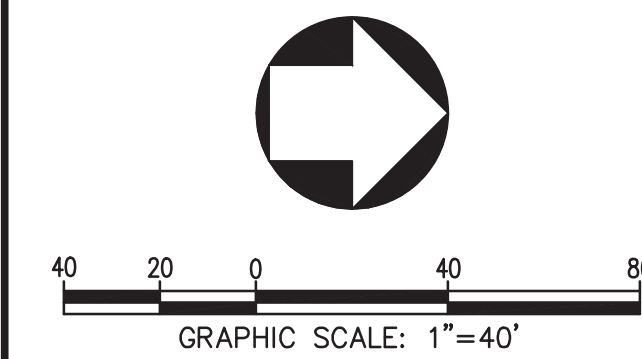

NO.	REVISIONS	DATE	BY	DEVELOPER INFO NAME, ADDRESS, PHONE	REGISTERED CIVIL ENGINEER STAMP	ENGINEERING FIRM INFORMATION NAME, ADDRESS, PHONE, FAX, ETC.	PALMDALE WATER DISTRICT		WATER SYSTEM IMPROVEMENTS		
							APPROVED BY:	EASEMENT			
								FROM 1+00.00 TO 5+23.36			
							NAME	DATE	PALMDALE WATER DISTRICT	DATE	
								WSM NO. 46-87	TRACT 61770	SHEET: 4 OF 10	