
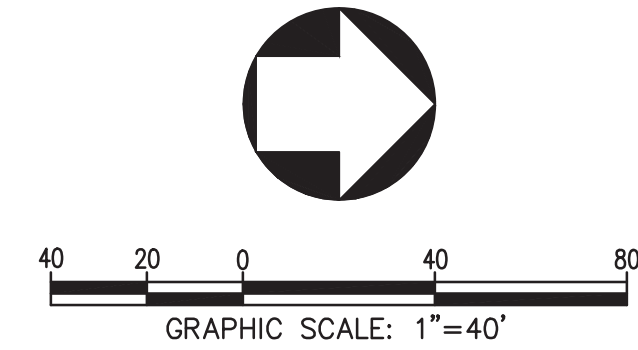
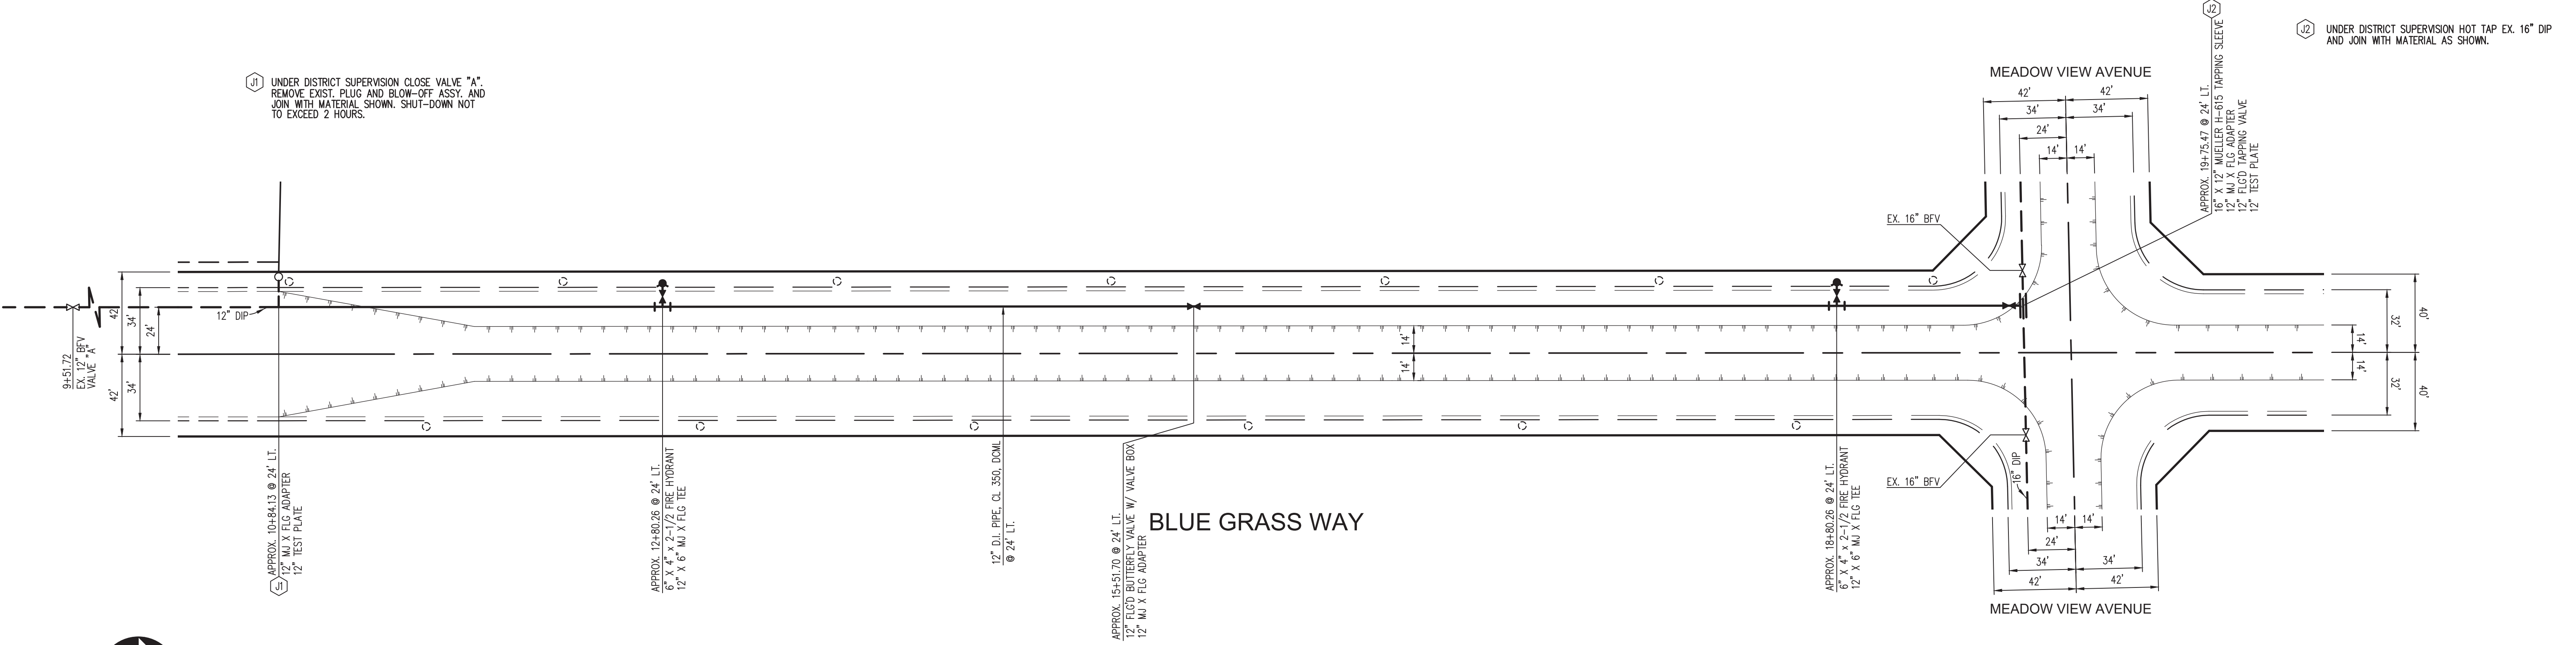


SCALE: HOR. 1"= 40'  
VERT. 1"= 4'

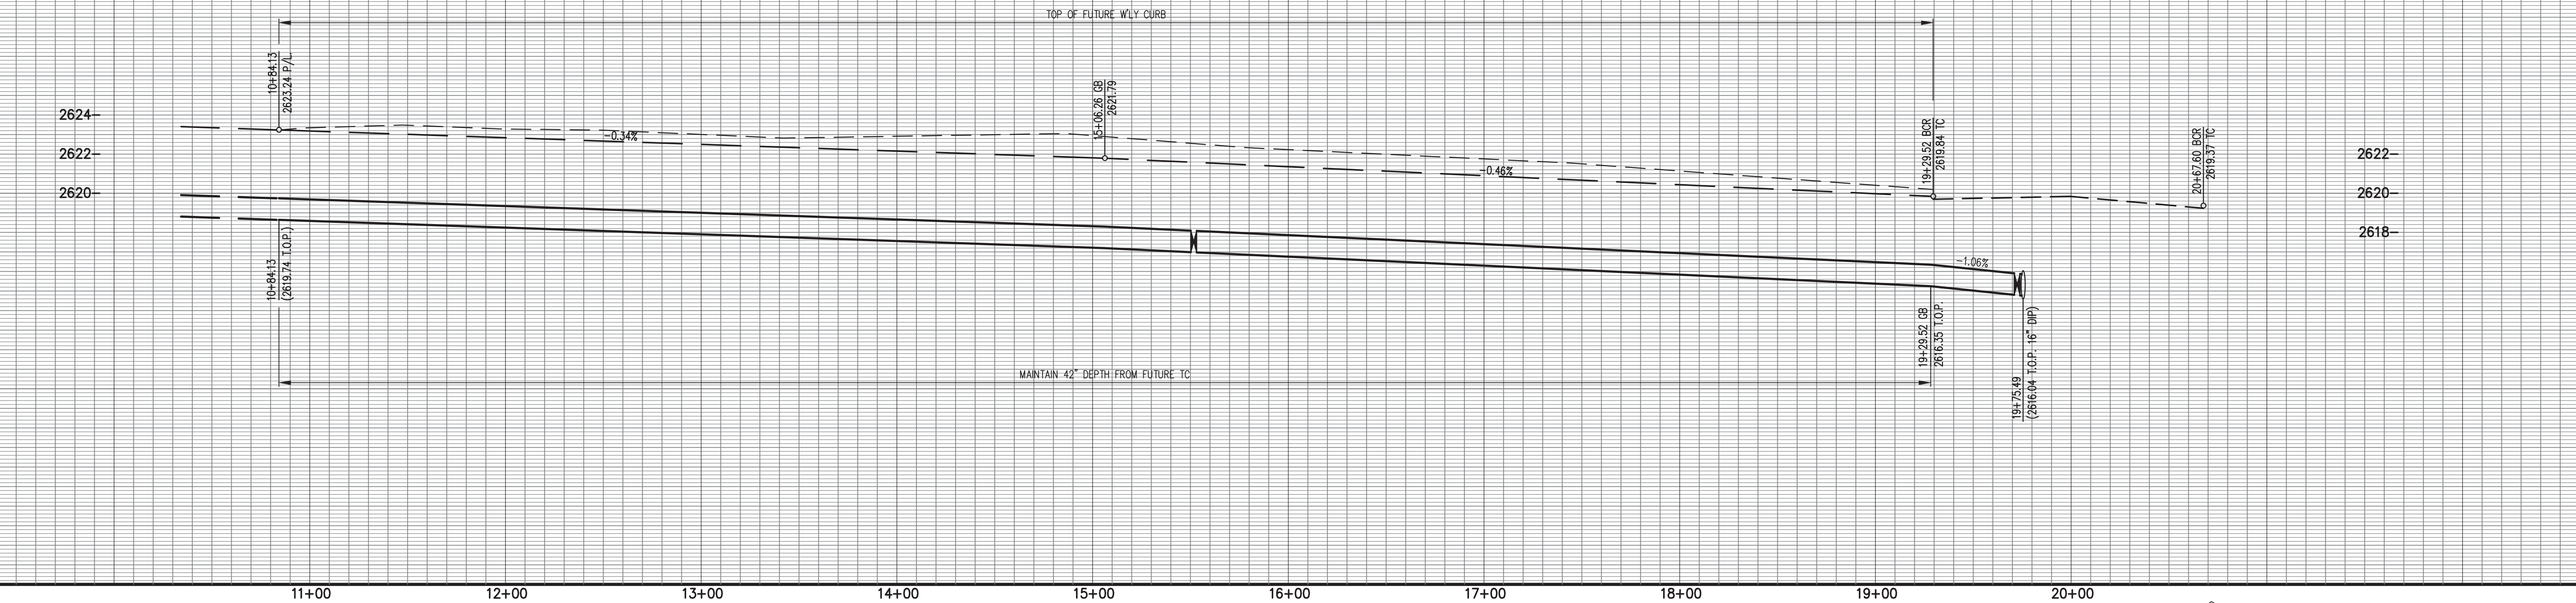

NO. REVISIONS				DATE	BY	DEVELOPER INFO NAME, ADDRESS, PHONE	REGISTERED CIVIL ENGINEER STAMP	ENGINEERING FIRM INFORMATION NAME, ADDRESS, PHONE, FAX, ETC.		PALMDALE WATER DISTRICT		WATER SYSTEM IMPROVEMENTS		
										APPROVED BY:		BLUE GRASS WAY		
												FROM 10+84.13 TO 19+75.49		
								NAME DATE		PALMDALE WATER DISTRICT DATE		WSM NO. 46-87 TRACT 91770 SHEET: 4 OF 10		